



Wolfpack
SIGN GROUP

call # 740137
v/c # 067895
www.wolfpacksigns.com
p800.375.3989
p760.736.4500
f760.471.8596

Project Manager
Joseph Parrish, ext. 206
Designer
Adienne Kakazu, ext. 212
Account Executive
Joseph Parrish, ext. 206

client
Camp
Pendleton
Rotary

project
Memorial
Garden

- approved as is
- approved with marked changes
- new proof required

approved by:

approved date:



AFter CORRECTIONS ARE MADE, YOUR SIGNATURE RELEASES WOLFPACK SIGN GROUP FROM THE RESPONSIBILITY FOR ERRORS APPEARING ON ART THAT MAY BE DISCOVERED WHEN THE WORK IS COMPLETED.

date 2/5/13 # 1.0

qty 5

sheet title Memorial Plaques

ref # M.5

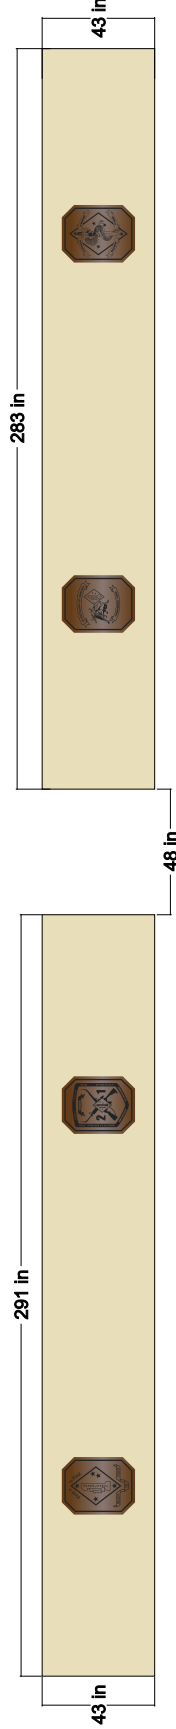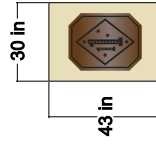

MATERIALS:
- TBD

INSTALLATION:
- TBD

THIS DESIGN CONCEPT IS AND WILL REMAIN EXCLUSIVE PROPERTY OF WOLFPACK SIGN GROUP. IT CANNOT BE DISPLAYED OR COPIED IN WHOLE OR IN PART WITHOUT WOLFPACK SIGN GROUP'S EXPRESSED WRITTEN CONSENT. ALL RIGHTS TO USE OR REPRODUCE, IN WHOLE OR IN PART, IN ANY FORM OR TO FABRICATE OR PRODUCE ANY LIKENESS THEREFORE SHALL REMAIN THE EXCLUSIVE RIGHT OF WOLFPACK SIGN GROUP.