



CWG
ARCHITECTS




6TH WARD GARDEN PARK

STRUCTURES PROPOSAL

SIXTH WARD PARK
HELENA, MT 59601


ENTRANCE CIRCLE FLOOR PLAN

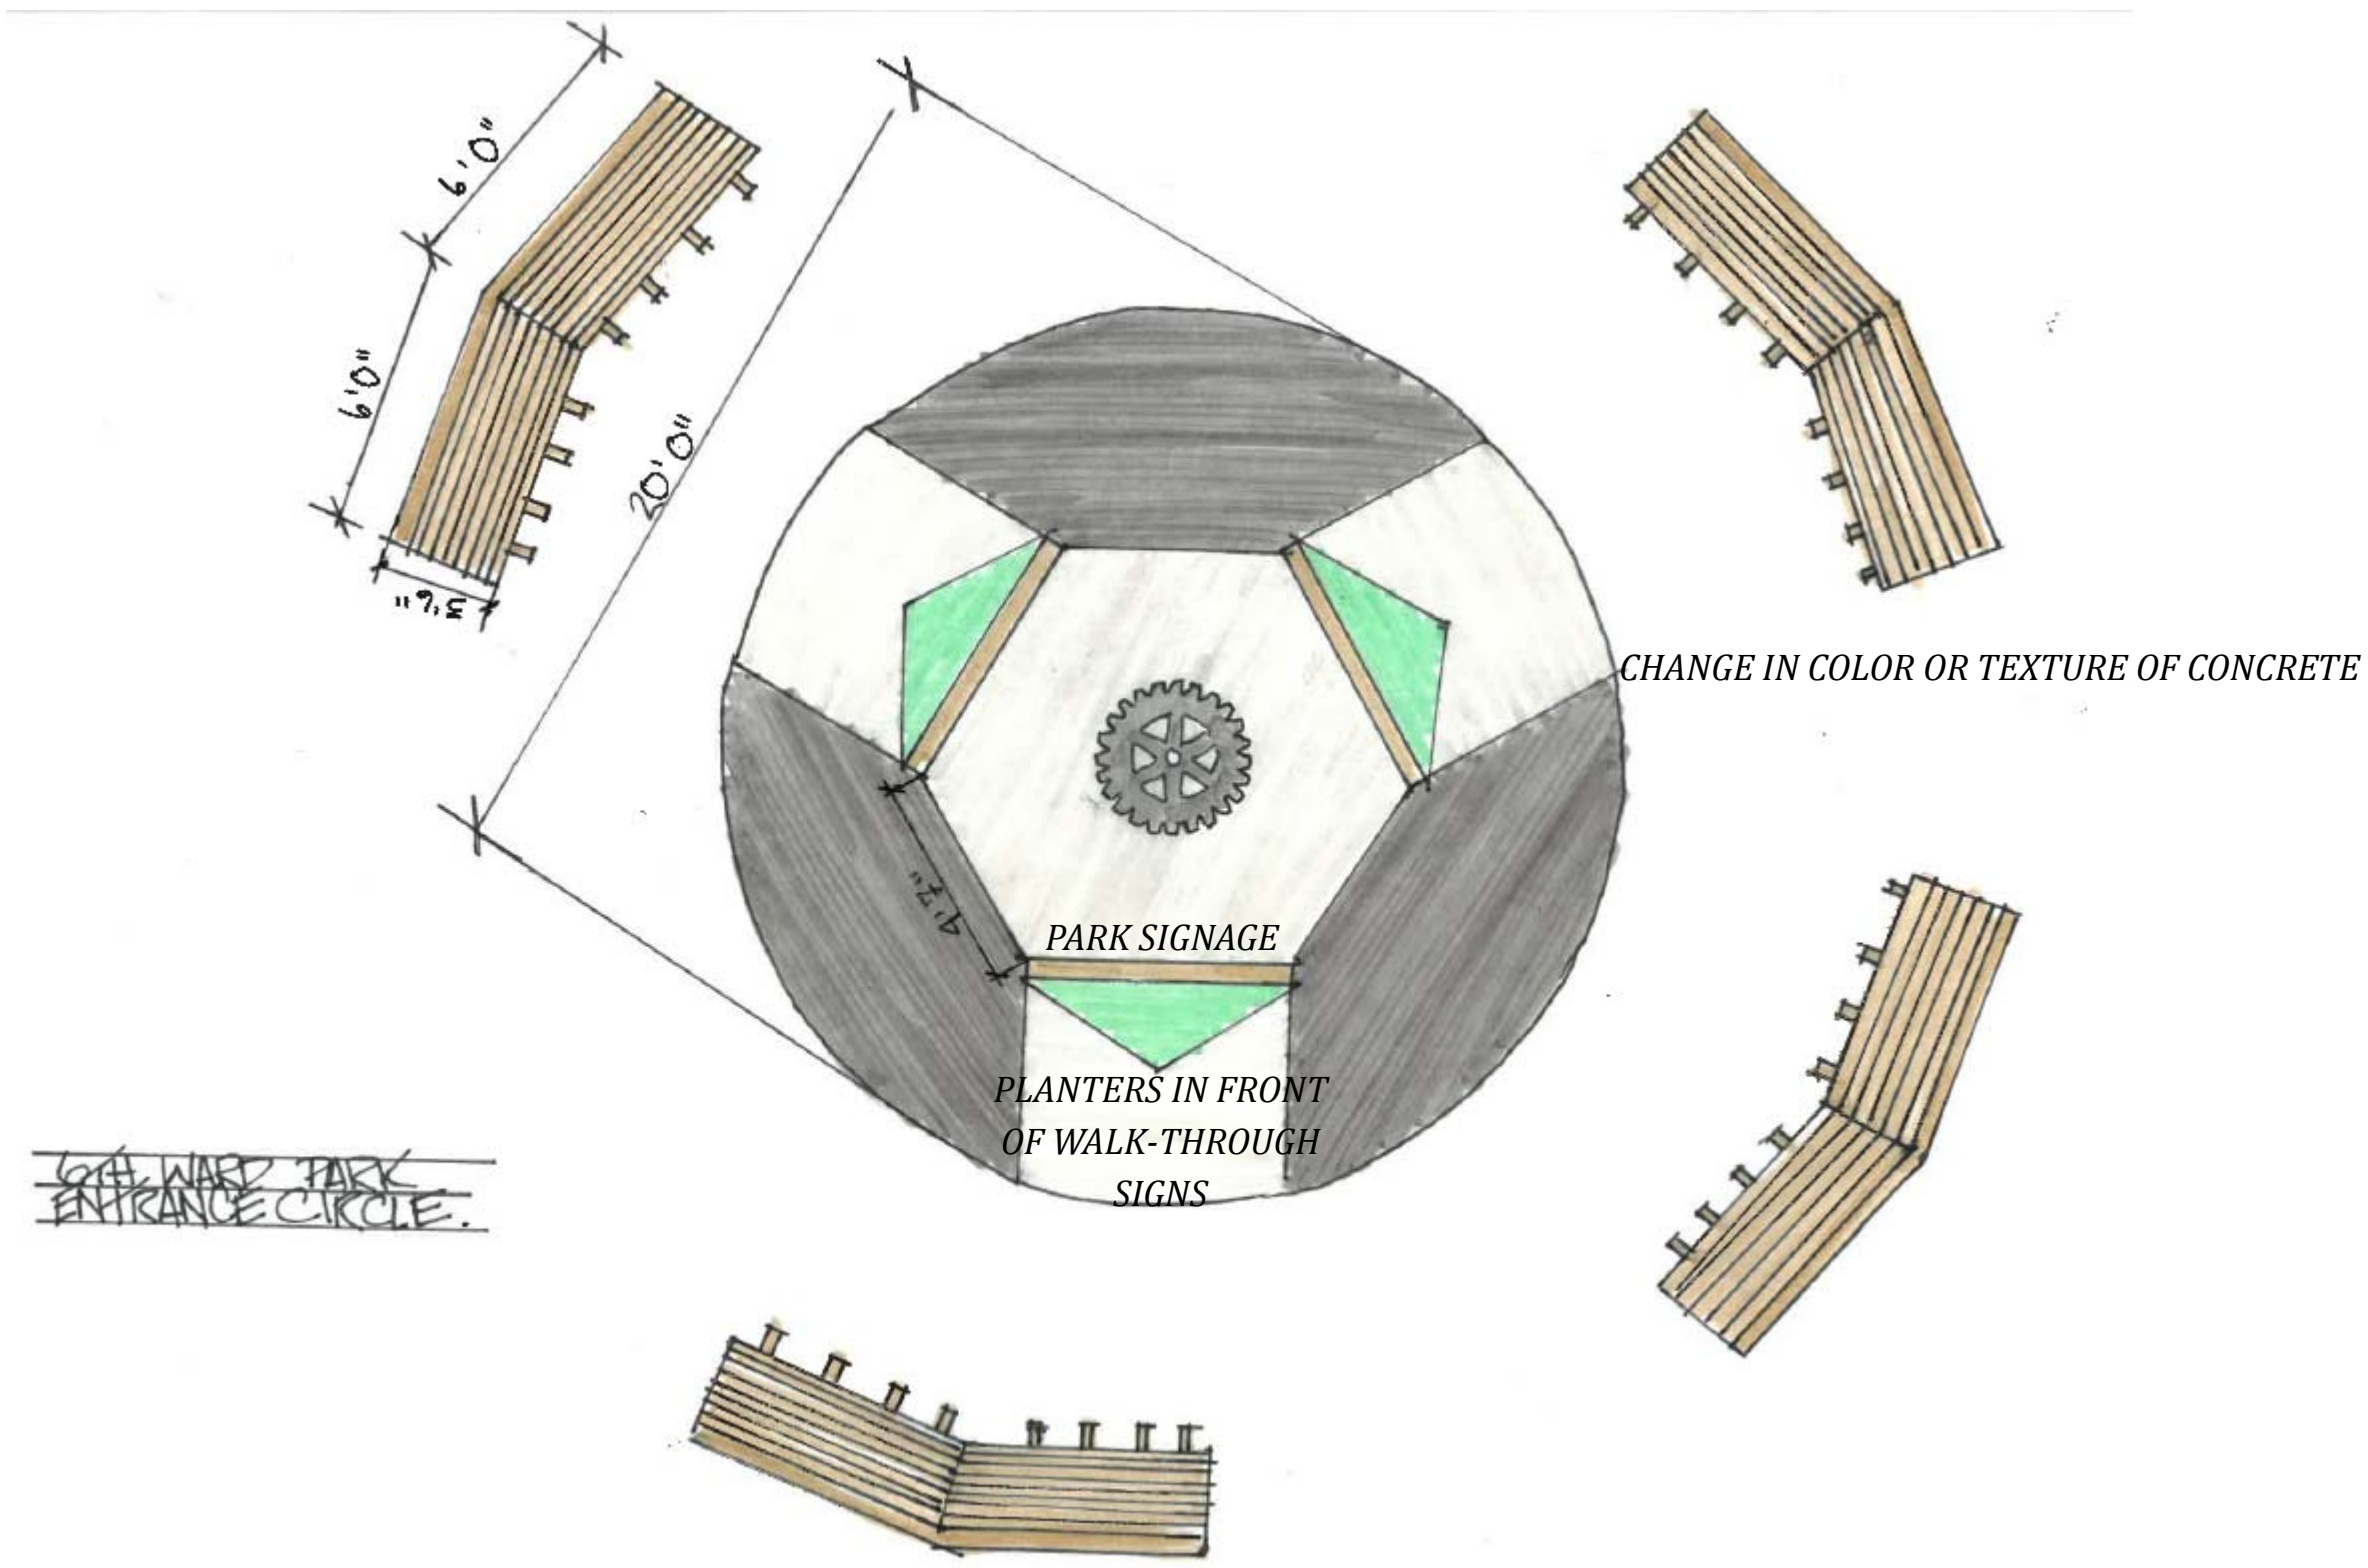

ENTRANCE CIRCLE

ENTRANCE CIRCLE


*OPTIONAL SIDE LATTICE
FOR SHADE AND
GROWING*

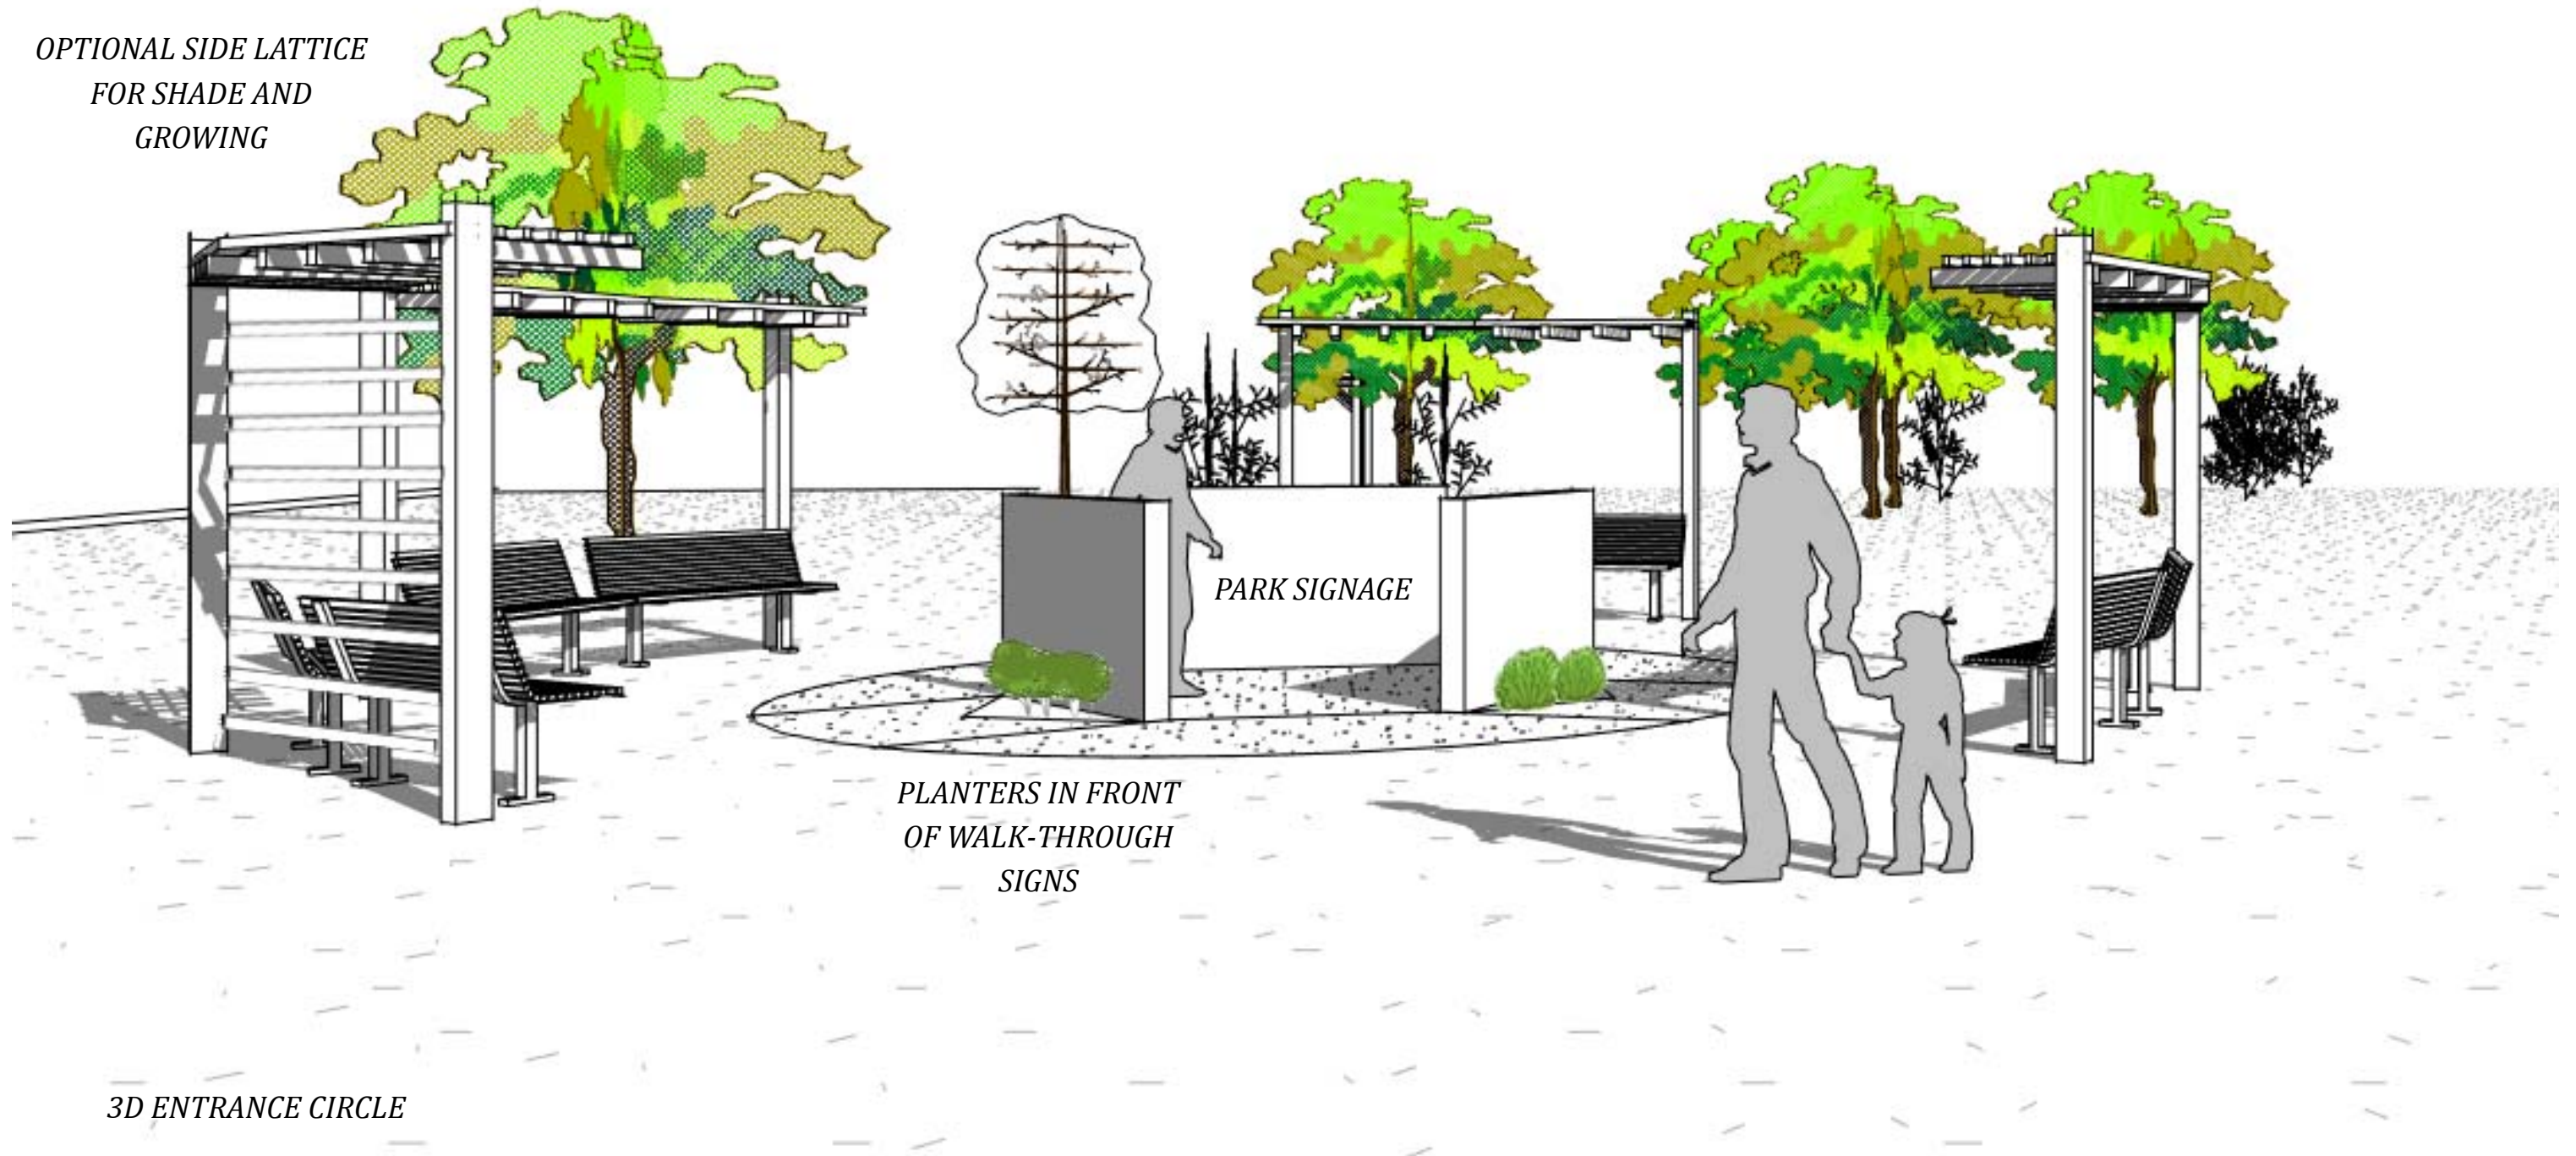



*PLANTERS IN FRONT
OF WALK-THROUGH
SIGNS*

3D ENTRANCE CIRCLE


DRY RESTROOM COVER

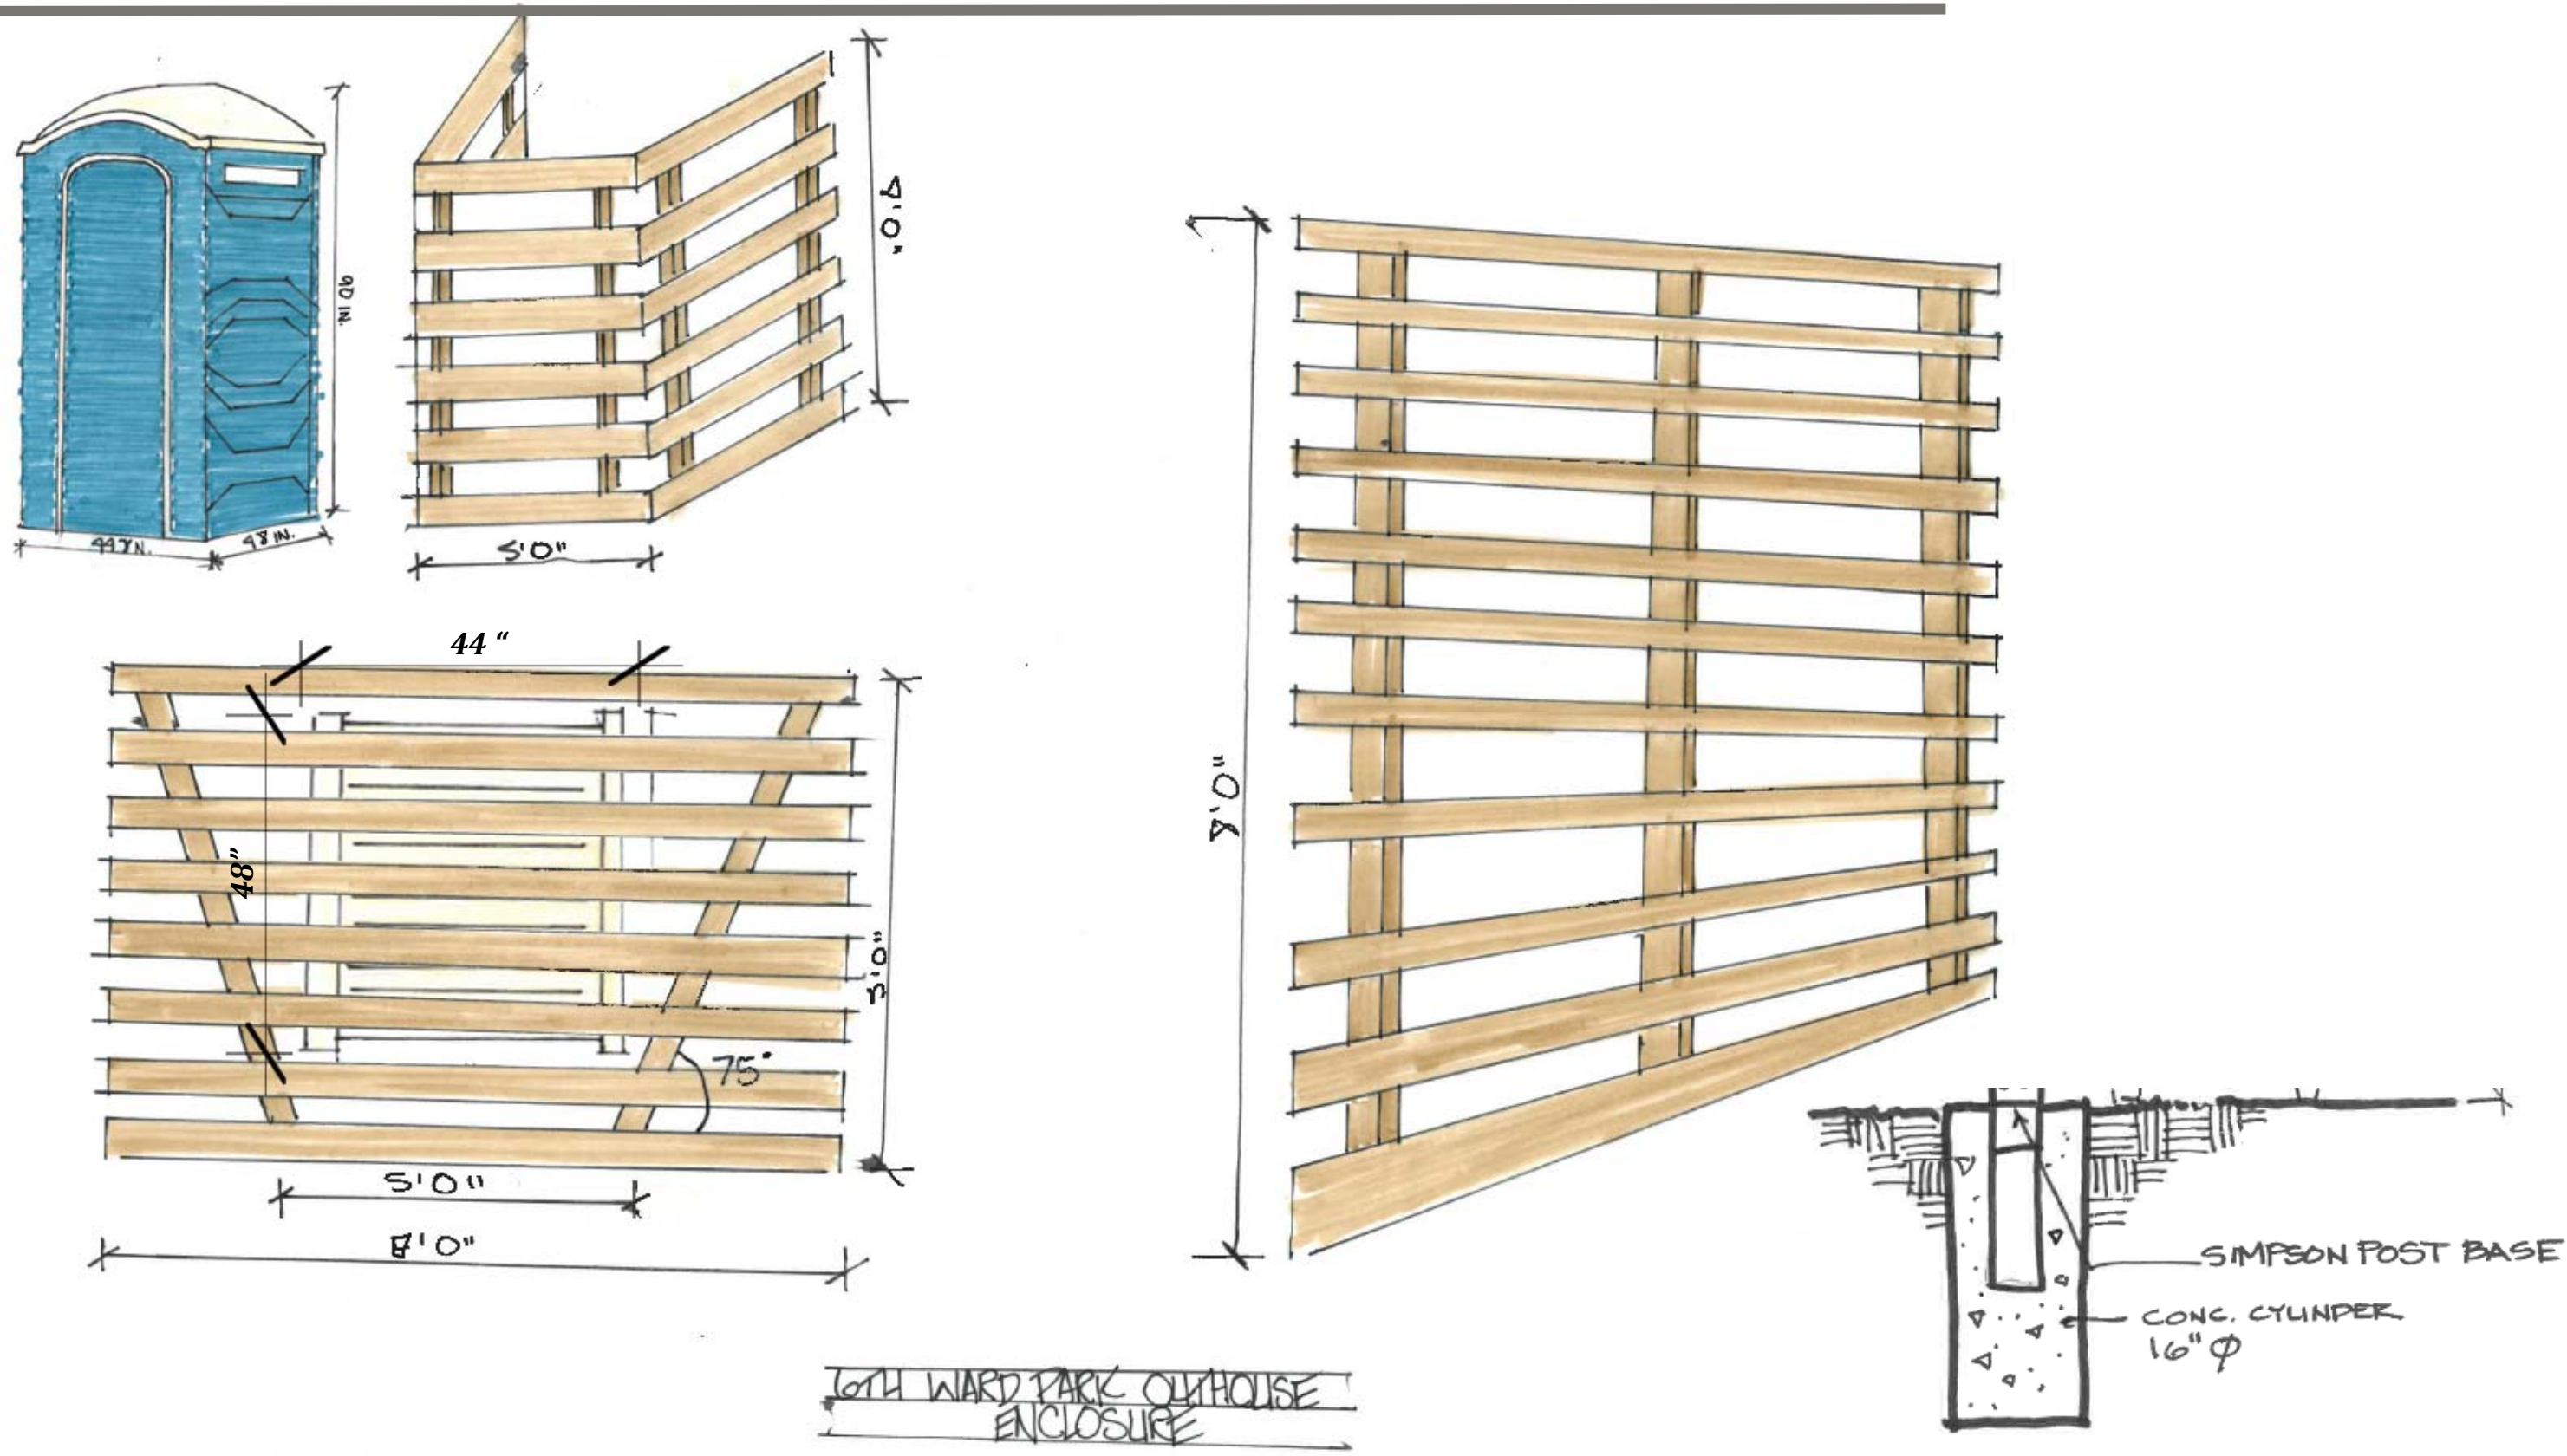


SHED LEAN-TO

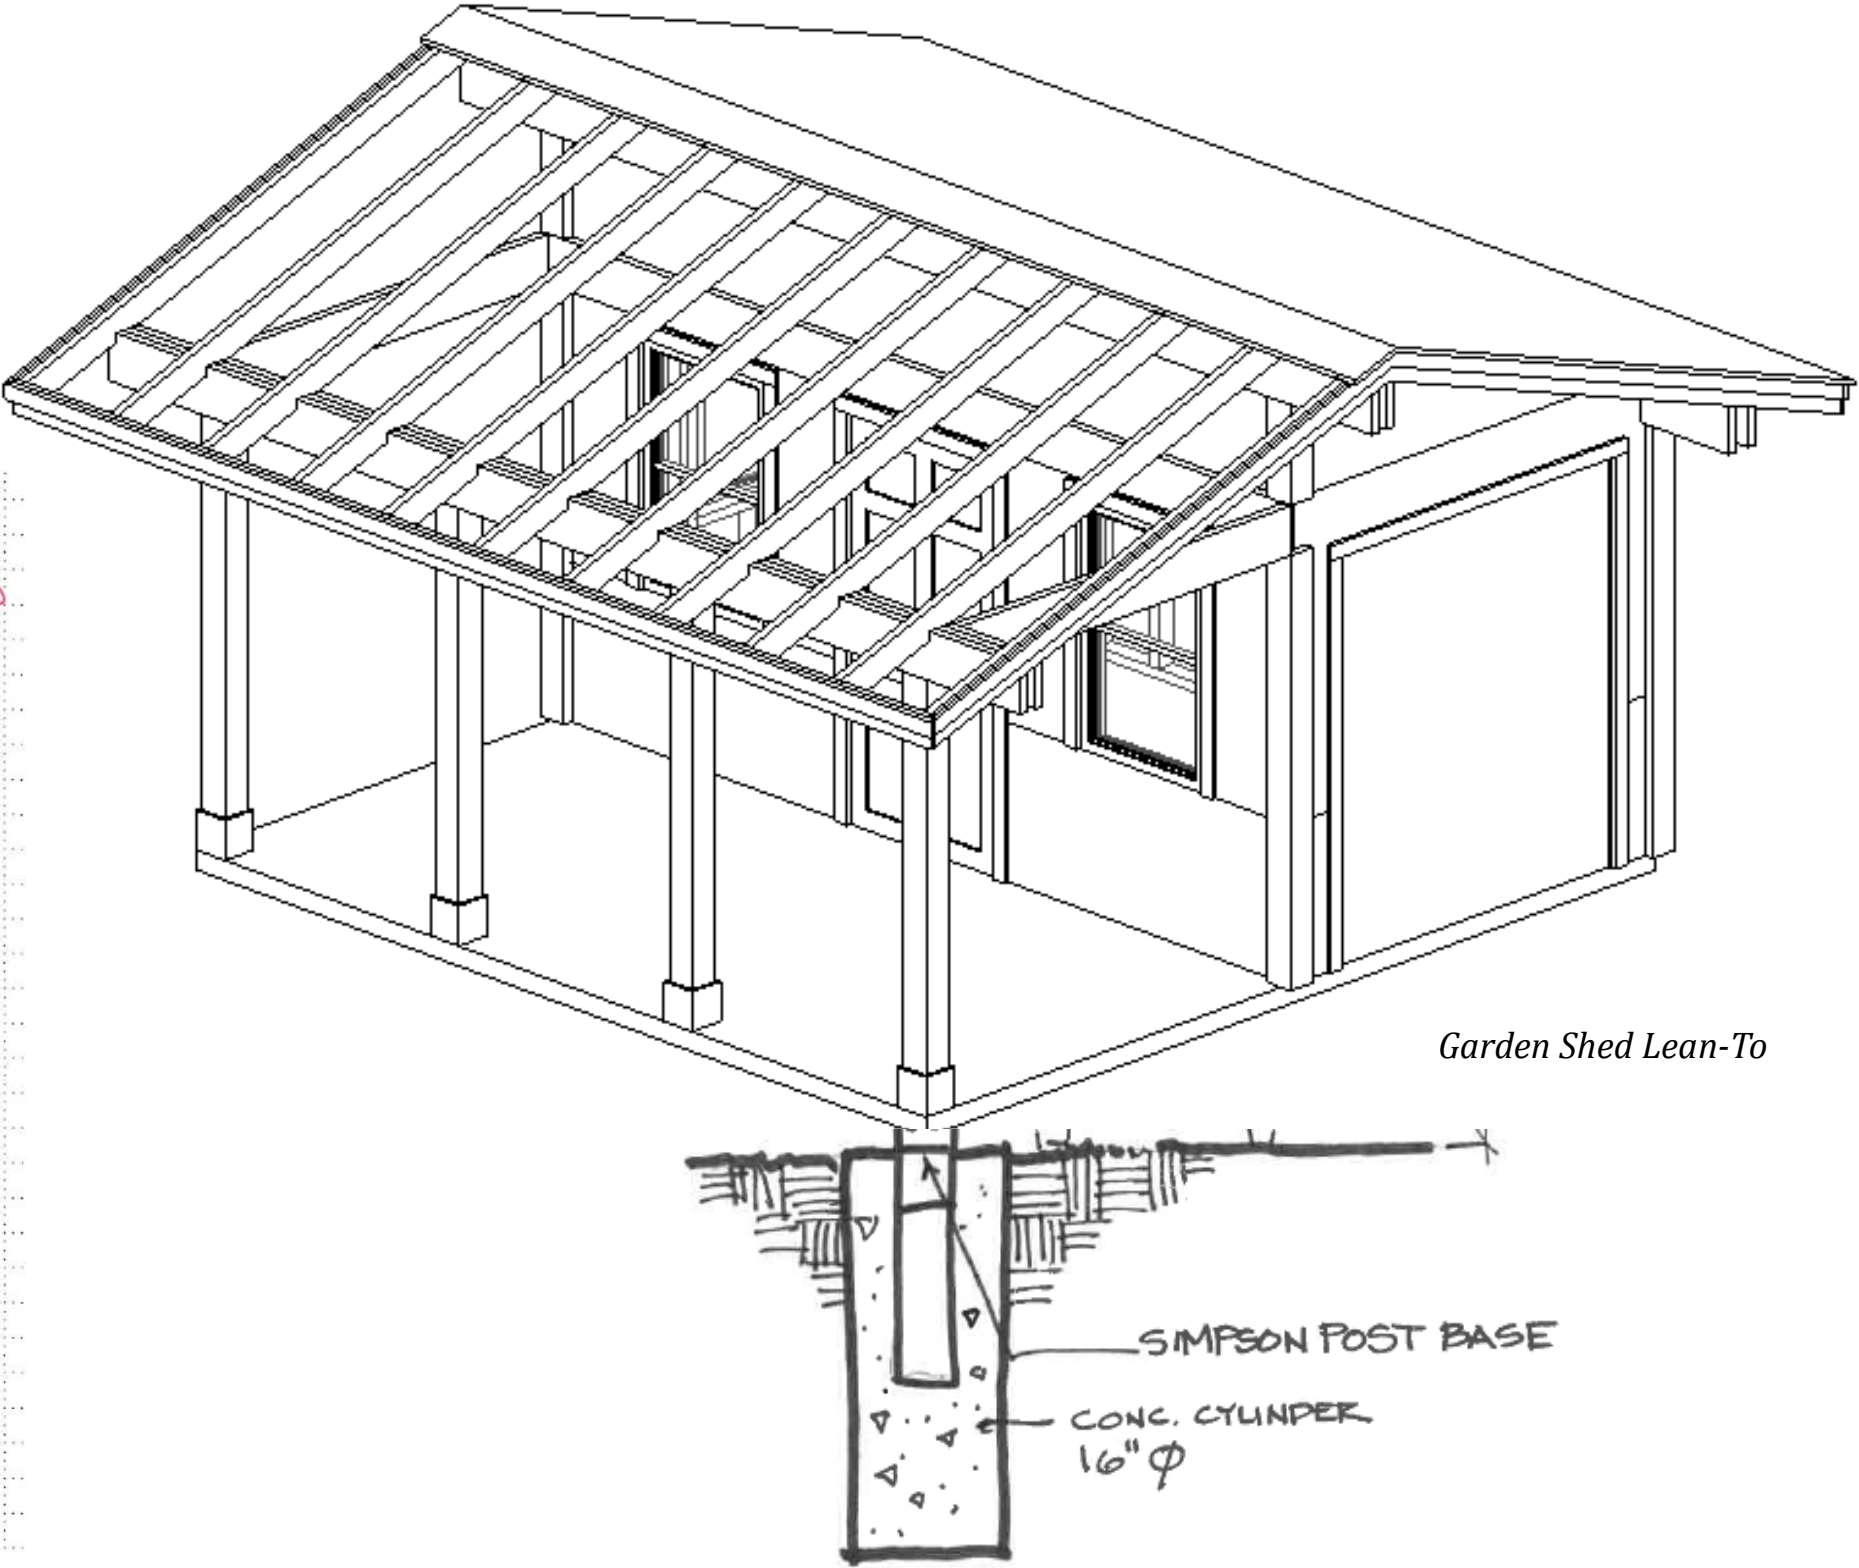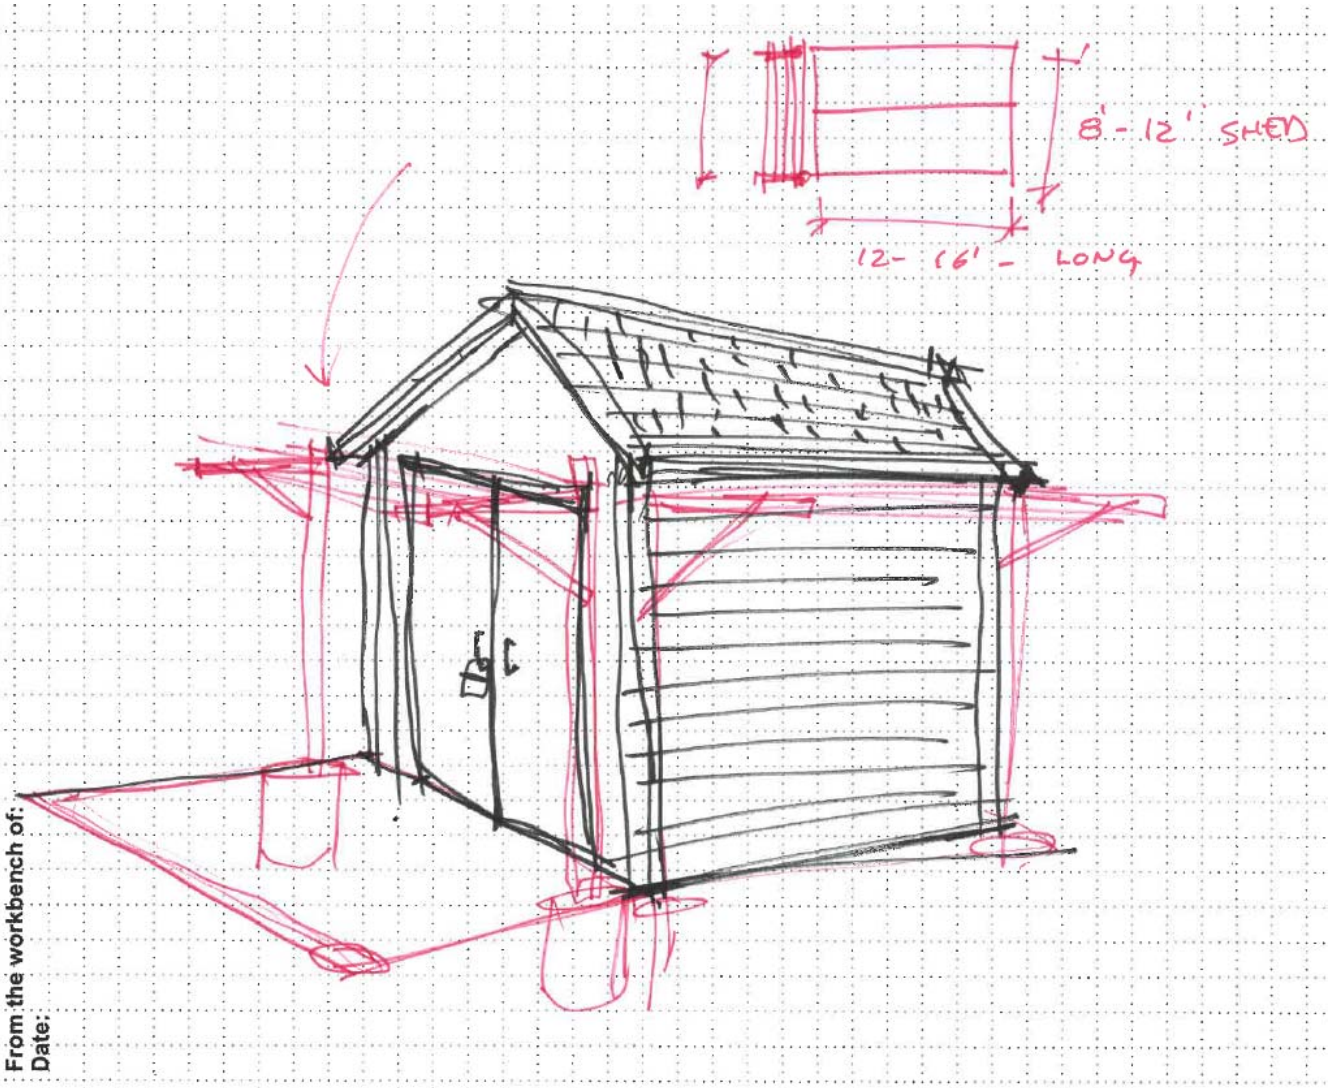



LATTICE STRUCTURE CONCEPTS

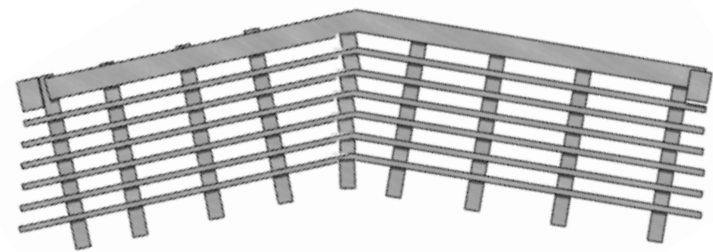


Top View of Lattice

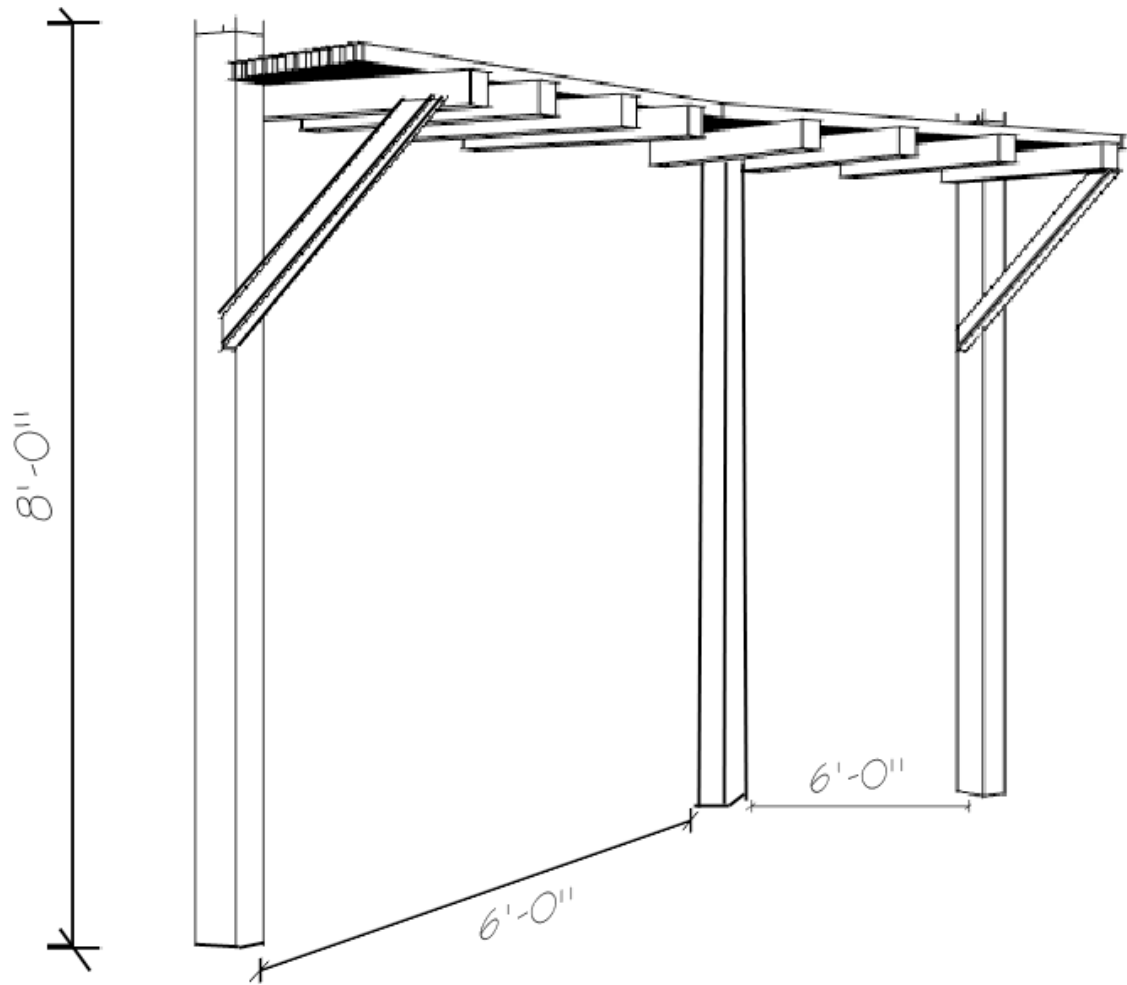



Lattice for Shade and Growing Perspective

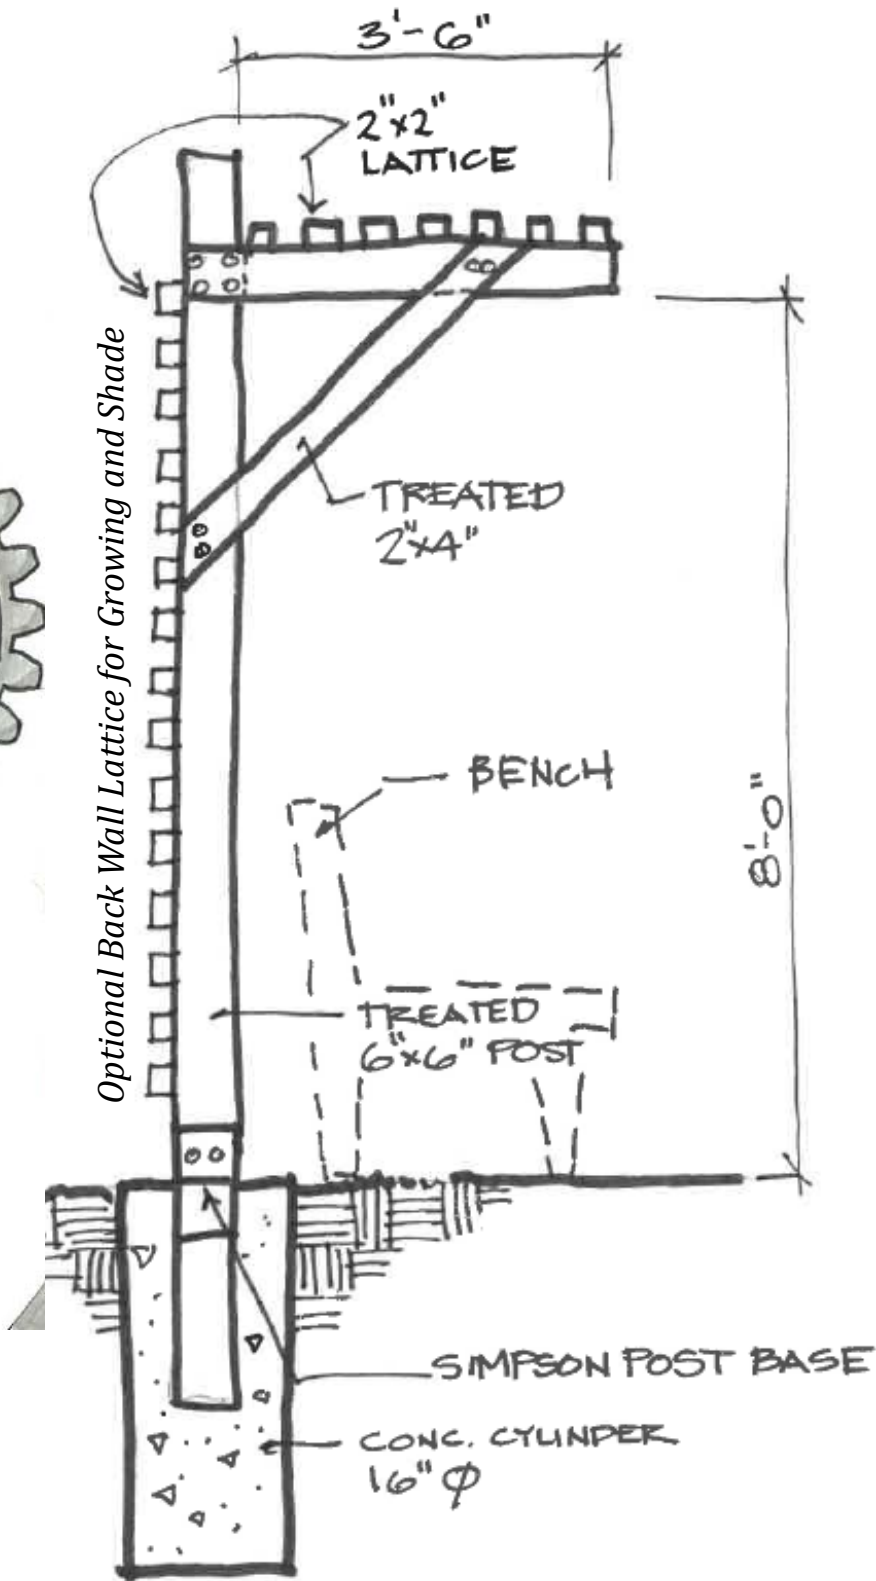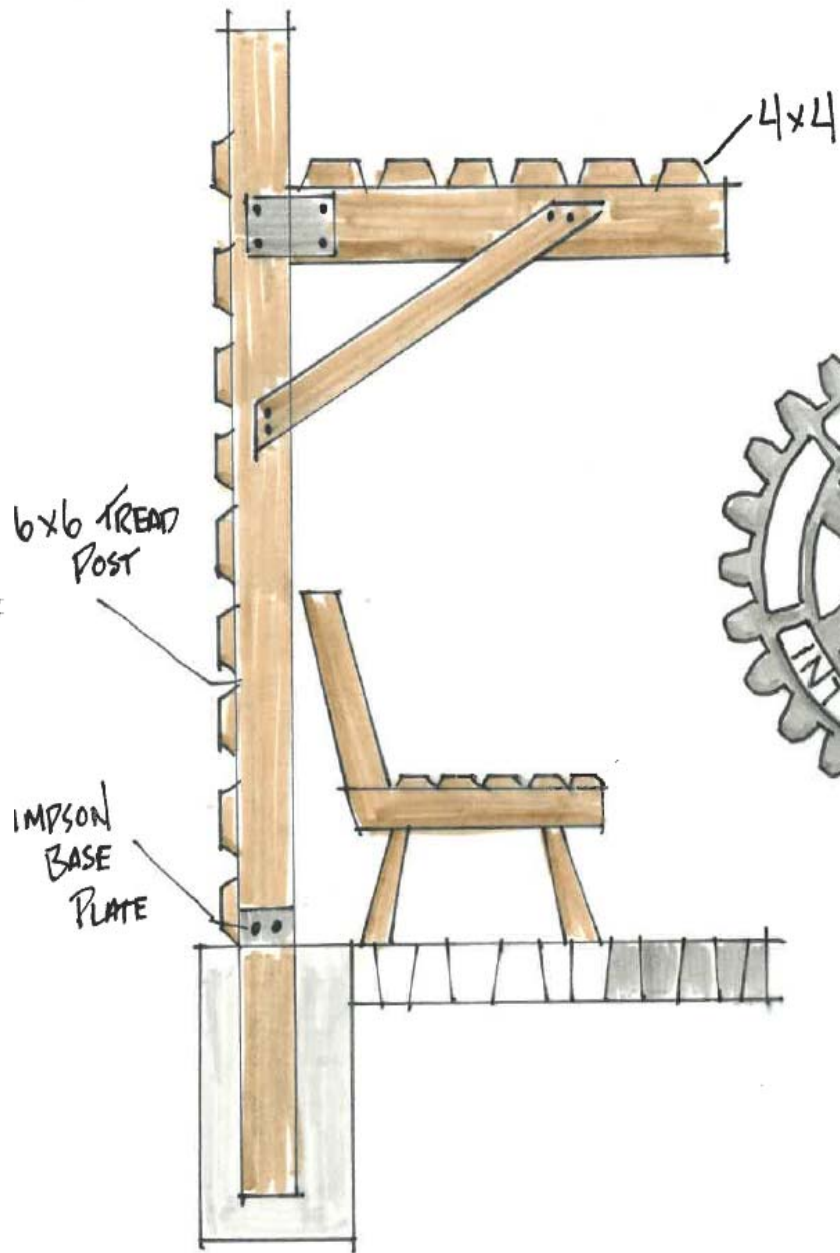

SEATING CONCEPTS

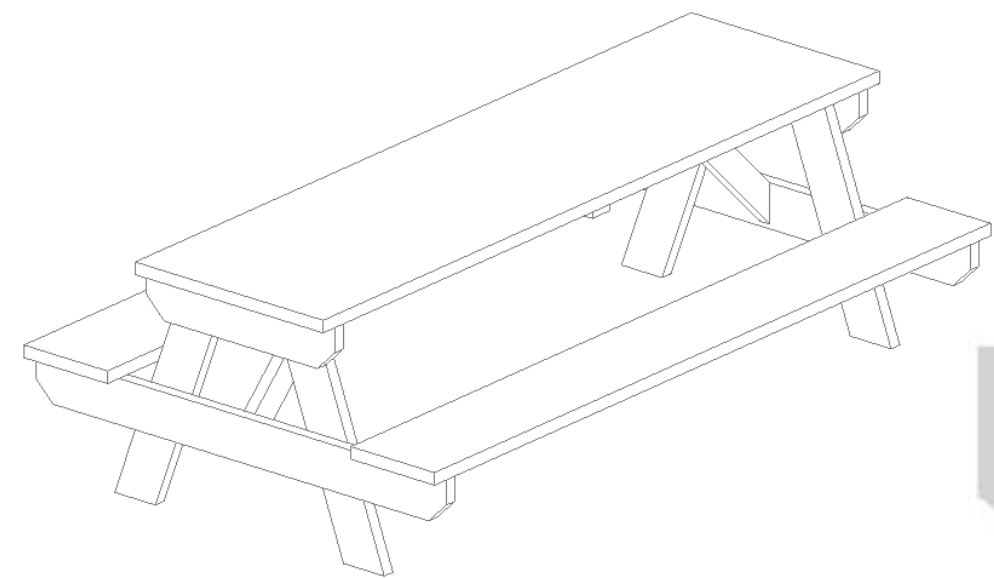

Programming Area Seating Options

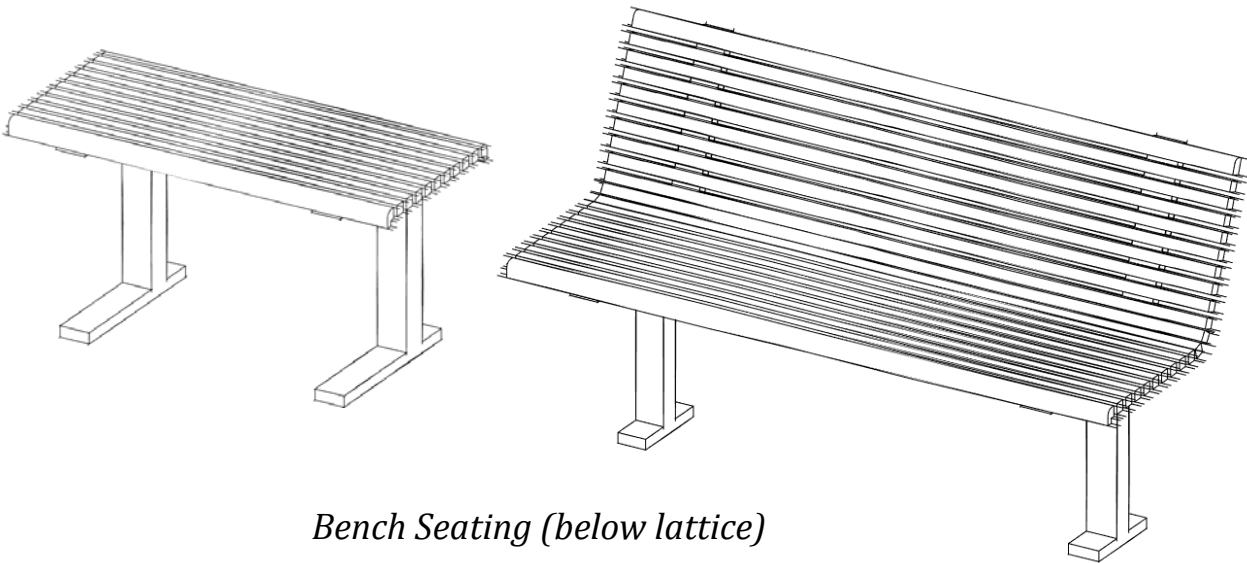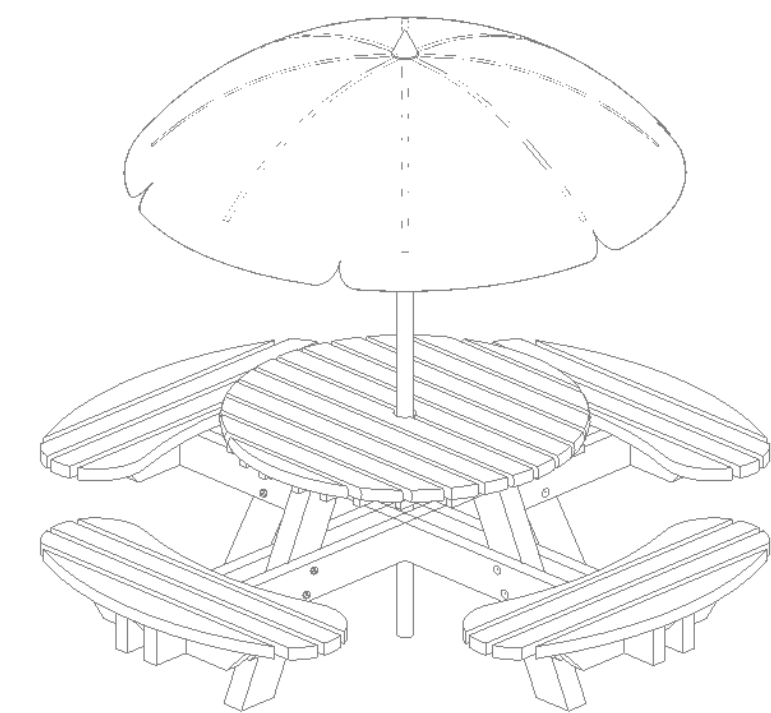

Bench Seating (below lattice)

